




EQ .06 - MARINHEIRO
VISTA SUPERIOR
Escala ----- 1/50

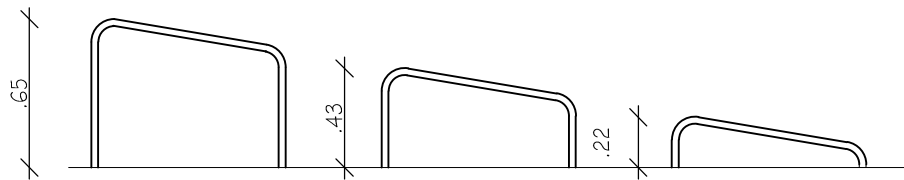

EQ .06 - MARINHEIRO
VISTA LATERAL
Escala ----- 1/50

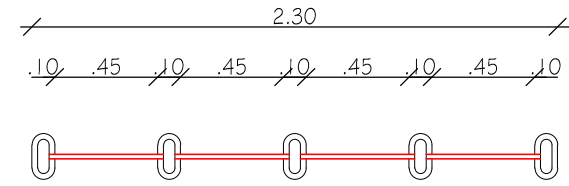

EQ .06 - BARRAS FIXAS
VISTA SUPERIOR
Escala ----- 1/50

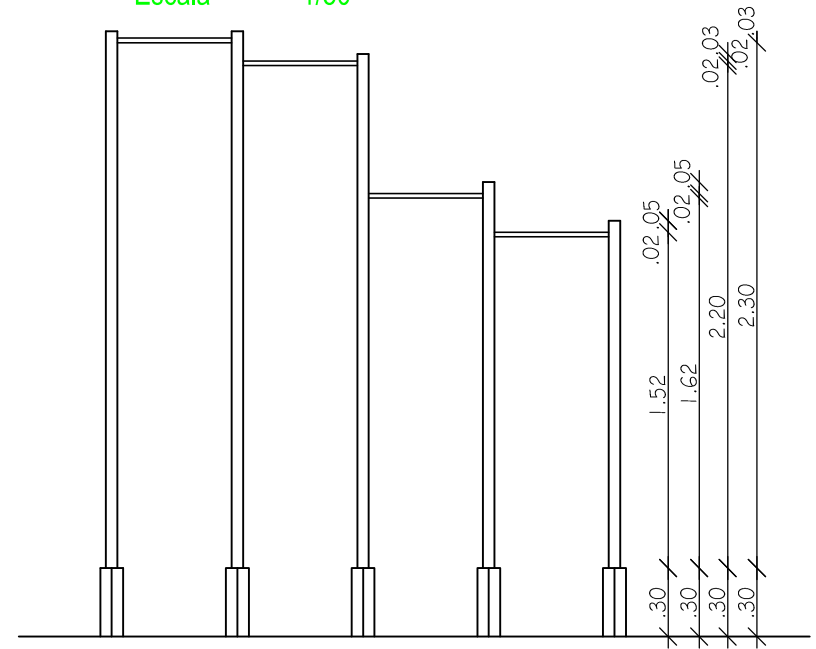

EQ .06 - BARRAS FIXAS
VISTA SUPERIOR
Escala ----- 1/50